




POWERHOUSE
ENGINEERING PARTNERS
970.315.2035
PO BOX 4539, Aspen, CO 81612
www.PowerhouseEP.com

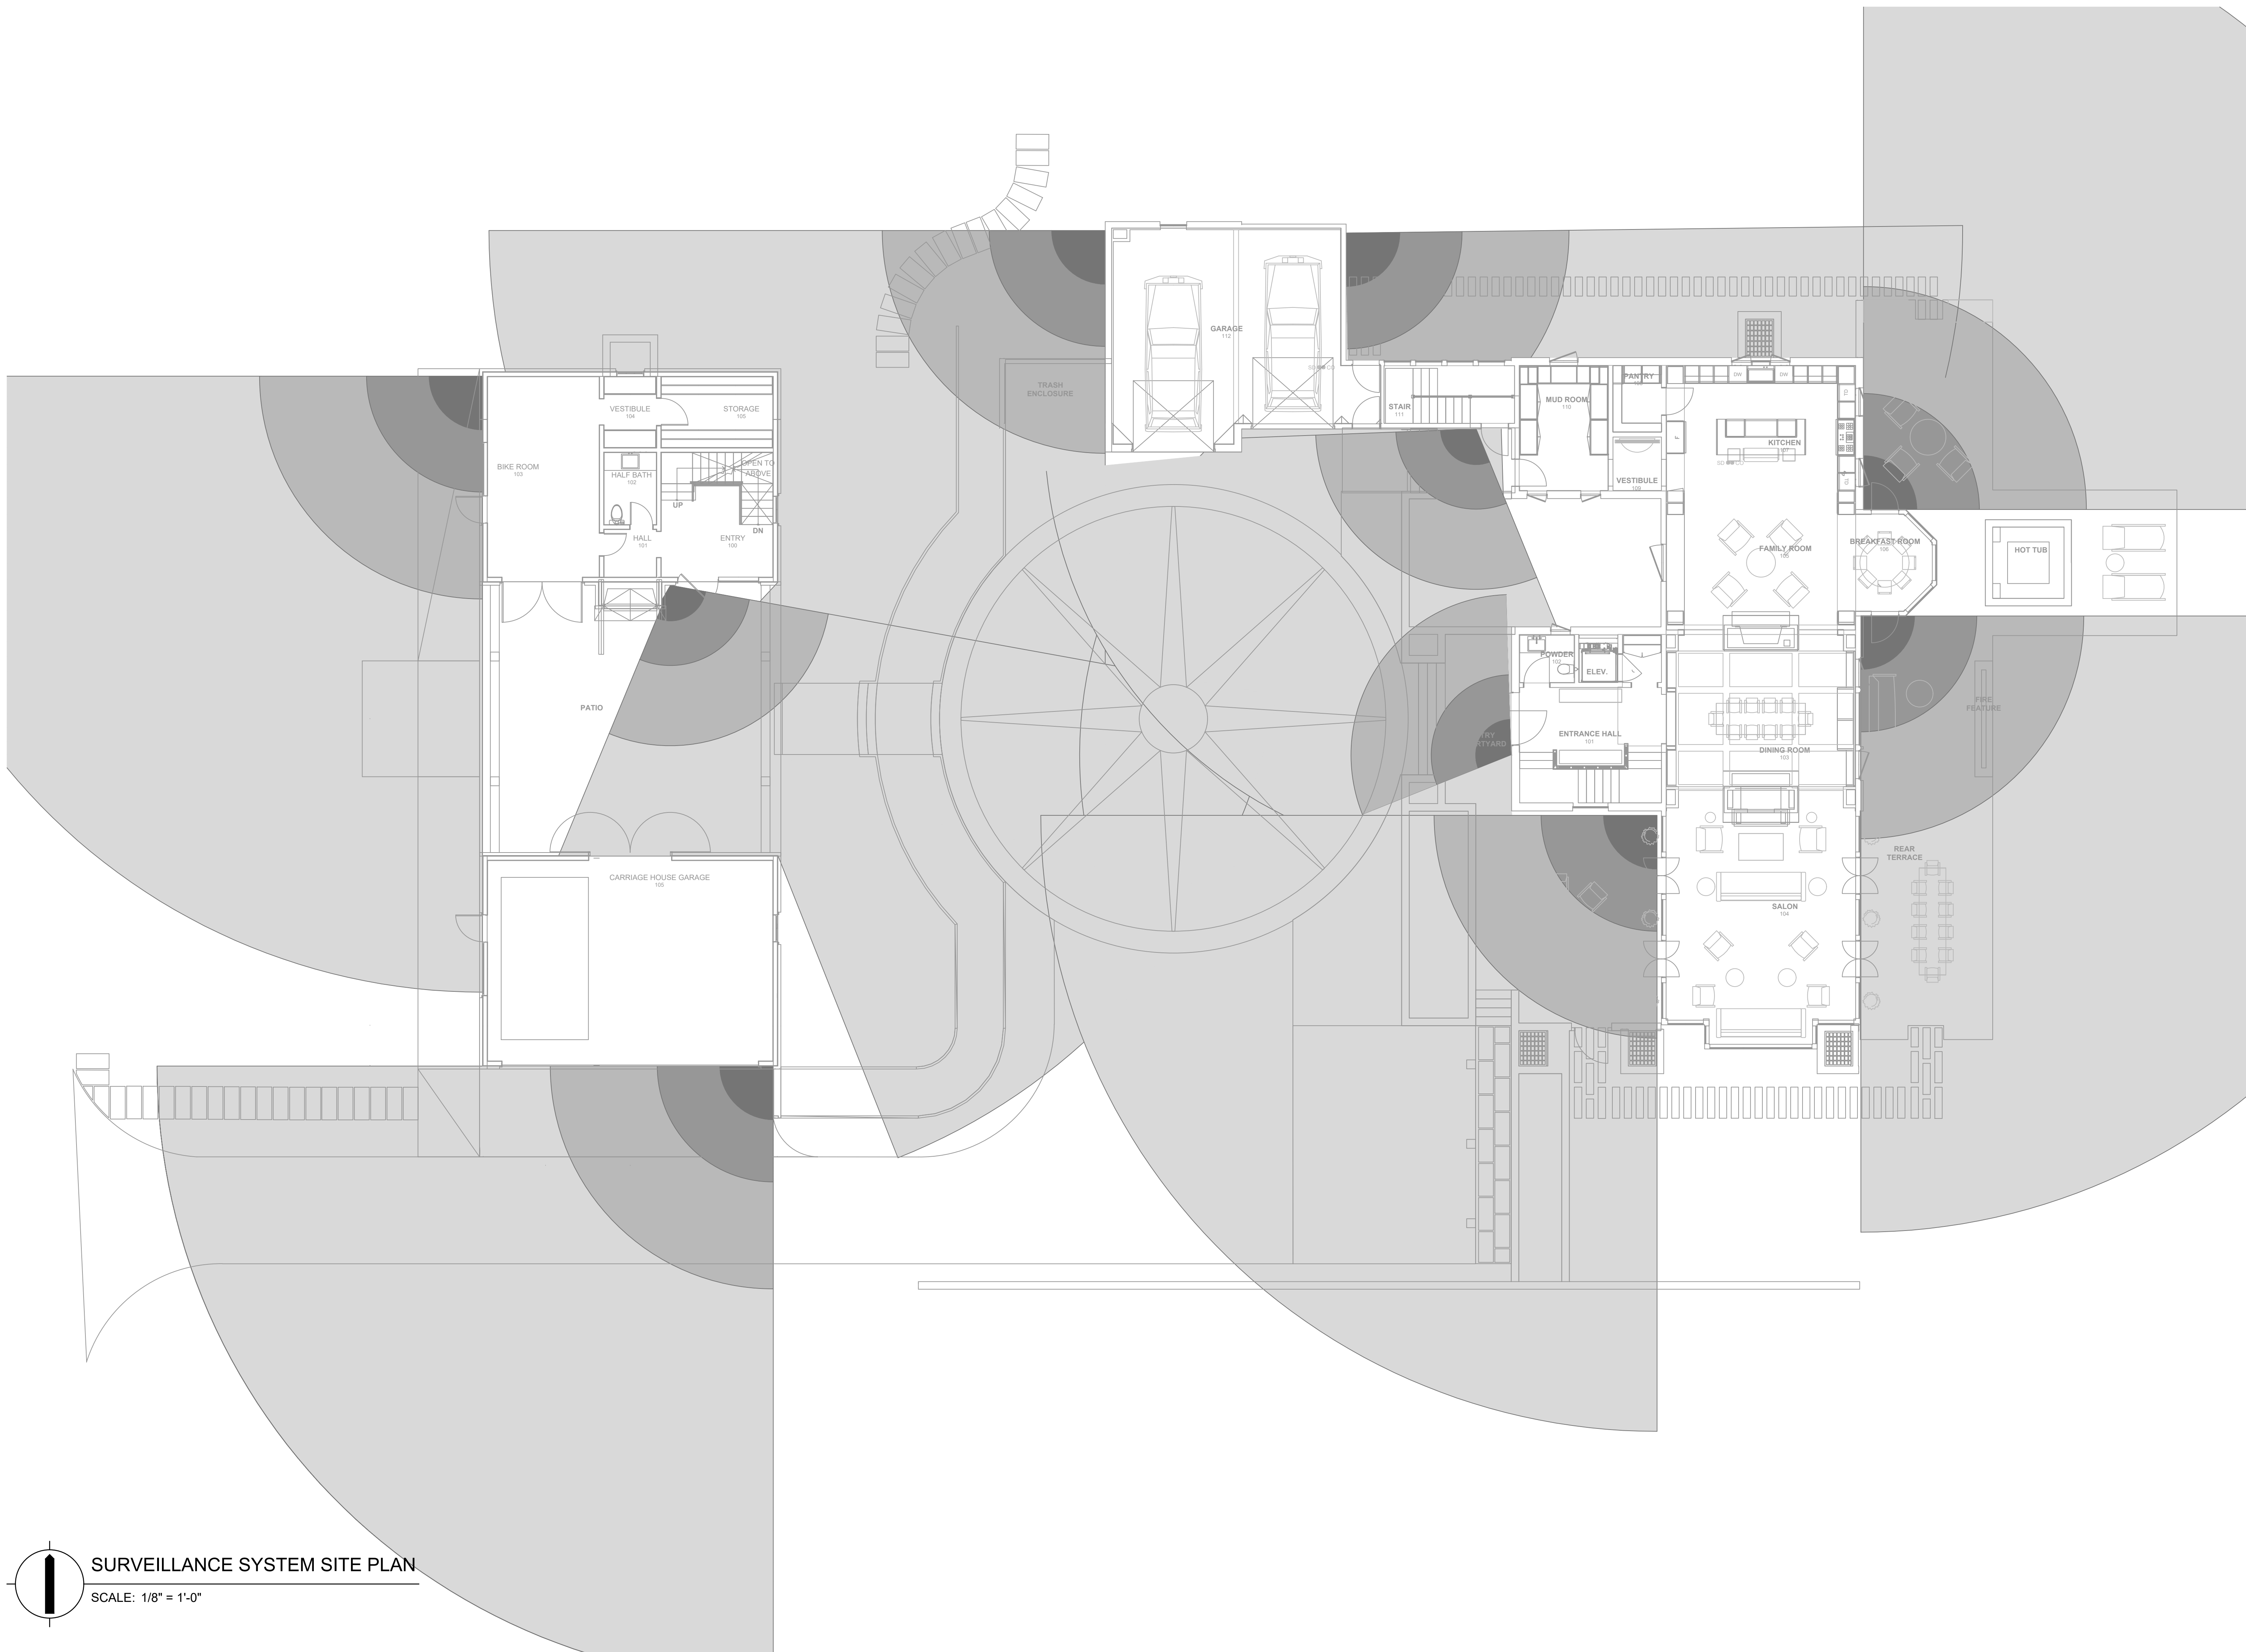

SAMPLE RESIDENCE PROJECT

123 MAIN STREET
ASPEN, COLORADO 81611

Sample Plans	1/1/2018
REVISION	DATE

© COPYRIGHT 2018 POWERHOUSE ENGINEERING PARTNERS.
THE INFORMATION AND DESIGN INTENT CONTAINED IN THIS DOCUMENT ARE THE PROPERTY OF POWERHOUSE ENGINEERING PARTNERS. THEY MAY NOT BE USED OR REPRODUCED IN PART OR IN WHOLE WITHOUT WRITTEN CONSENT FROM POWERHOUSE ENGINEERING PARTNERS.
DRAWN BY: NC CHECKED BY: BM

SURVEILLANCE SYSTEM SITE PLAN
SCALE: 1/8" = 1'-0"

SURVEILLANCE SYSTEM SITE PLANS

T-114